


Site & Drainage Plan
Scale 1/16" = 1'


Floor Plan Scale 1/8" = 1'
Area 1354 sq ft

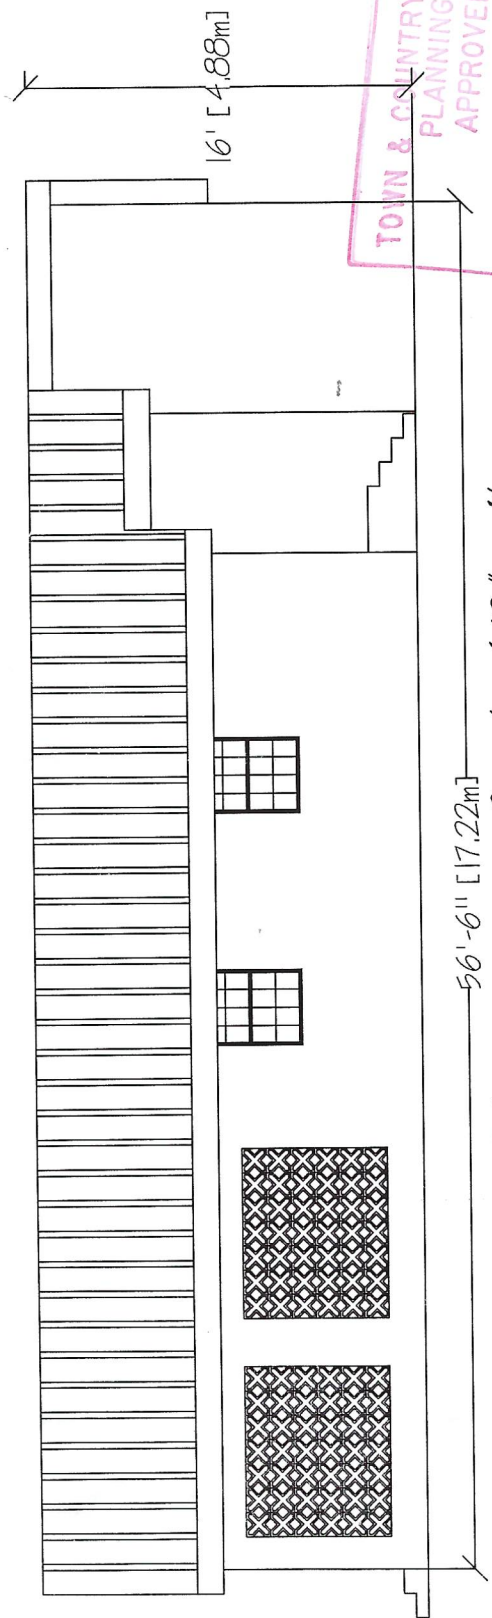

Northern Elevation Scale 1/8" = 1'

TOWN & COUNTRY DEVELOPMENT
PLANNING OFFICE
APPROVED PLAN

NUMBER 368112108D
DATE 2094-2-27
CHIEF TOWN PLANNER

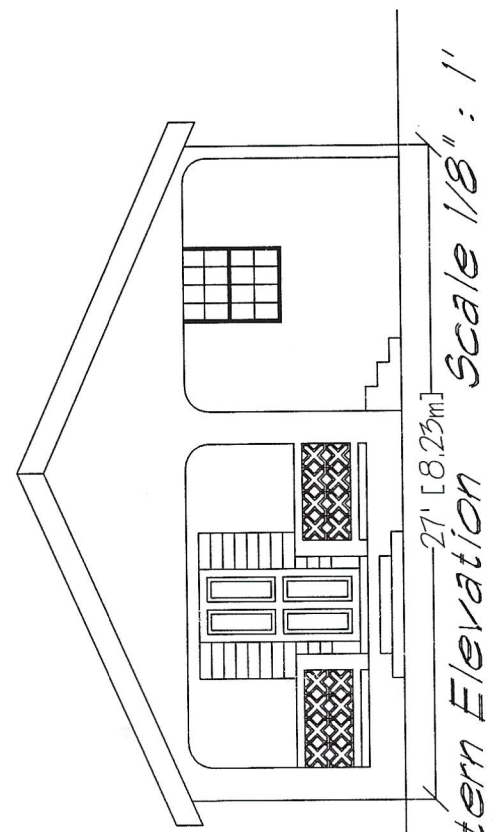

Eastern Elevation Scale 1/8" = 1'

Project Name and Address	Firm Name and Address
Dwelling House of Heather Blackman Lot 152 Lower Burney St. Michael	LIVINGSpaces DCM
Sheet 02 of 02	Ventnor Gardens No.1
Scale As Shown	Rockley, Ch. Ch.
	Barbados, West Indies
	Tel: (246) 228-4921
	Drawn By Wayne Ifill
	Signed:
	Date 17 December 2003

REVISED