
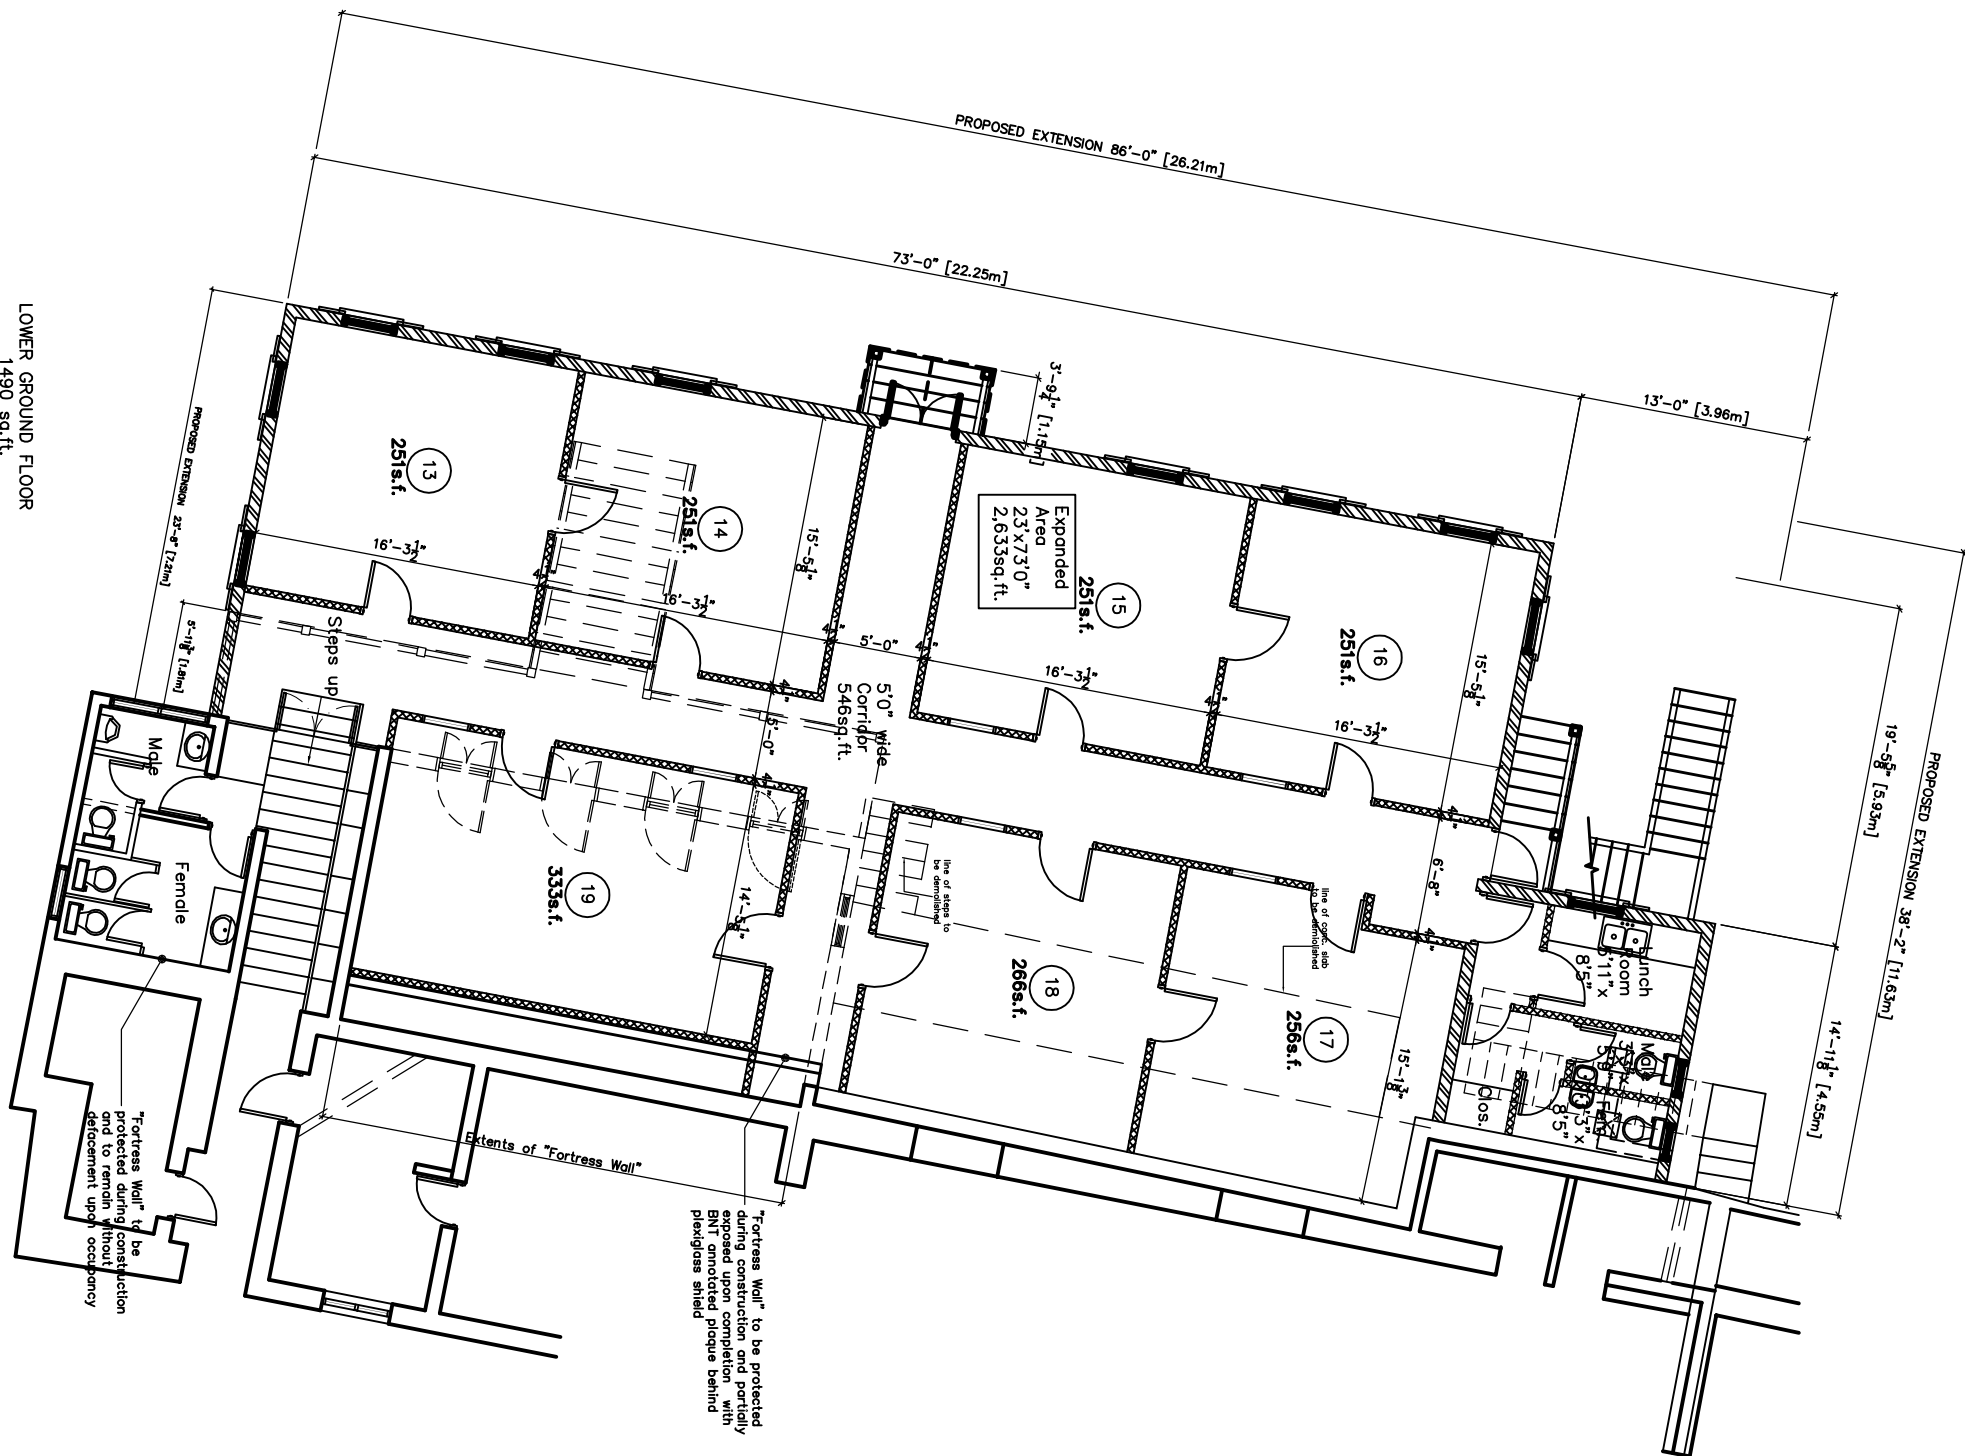


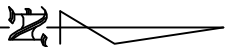

CUBICLE 13 – 162 sq.ft.
CUBICLE 14 – 212 sq.ft.
CUBICLE 15 – 225 sq.ft.
CUBICLE 16 – 250 sq.ft.
CUBICLE 17 – 253 sq.ft.
CUBICLE 18 – 286 sq.ft.
CUBICLE 19 – 333 sq.ft.
Larder/Common Areas – 946 sq.ft.
Corridors, Vault, Lunch Room
Bathrooms – 580 sq.ft.

- NOTES:**
1. DO NOT SCALE DRAWINGS
 2. TO BE READ IN CONJUNCTION WITH RELEVANT ENGINEERING DRAWINGS
 3. ANY DISCREPANCIES MUST BE REPORTED TO DESIGNER
 4. IF IN DOUBT, ASK.
 5. TOWN PLANNING APPLICATION : 1258/05/2008
 6. LOWER GROUND FLOOR BUILDING AREA
Existing – 2,277sq.ft.
Extension – 2,277sq.ft.
(originally 1276sq.ft.- partially demolished)
Total – 3,075sq.ft.

DESIGN CONSULTANT
Interiors: Exhibitions: Architectural 3d
david fentley MCSD
hydra gardens
modern church
barbados
(246) 422-0000
e:info@designinteriorsbarb.com

A: LAYOUT AMENDED TO FOLLOW BARBADOS NATIONAL TRUST GUIDELINES JAN2010

PROJECT TITLE			
LOWER GROUND FLOOR PLAN			
SCALE	3/16" TO 1'-0"	DRAWN	David Fentley
DATE	2007/12	CREATED	
DATE	2007/12	DATE	SEPT2009
DATE	2007/12	DATE	SEPT2009